



DOUBLE 34"x84" 2x4 WALL

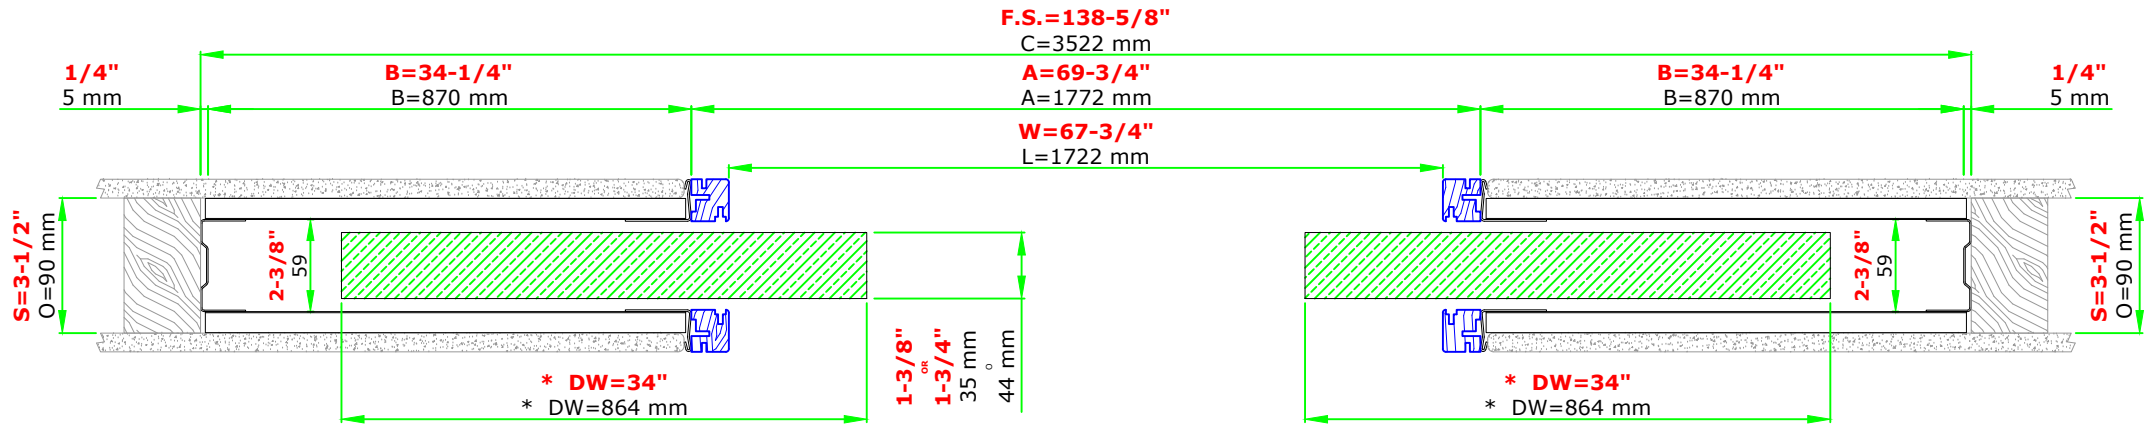

* Door panel width could be increased by 1" to keep the door on the floor guide at closed position, alternatively using the Anti Warp Profile (sold separately) on std size doors but made longer to stay on the guide.

Suggested R.O. = F.S.+1/4" for width & height

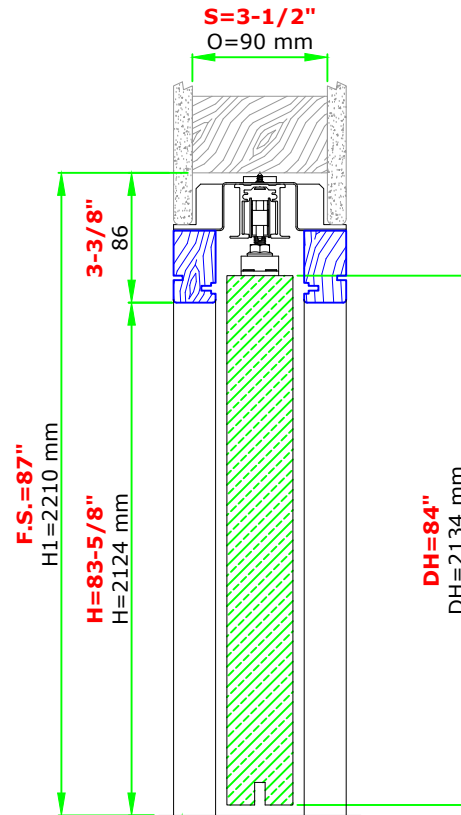

These heights are from finished floor, so please allow that in the R.O. when framing the opening

Blue profiles = Jamb kit sold separately



www.eclisse.us

ECLISSE NORTH AMERICA

Email: info@eclissena.com