
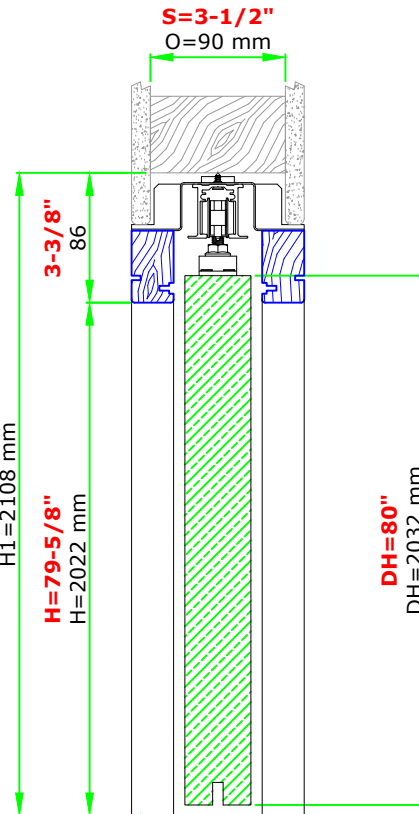


DOUBLE 42"x80" 2x4 WALL

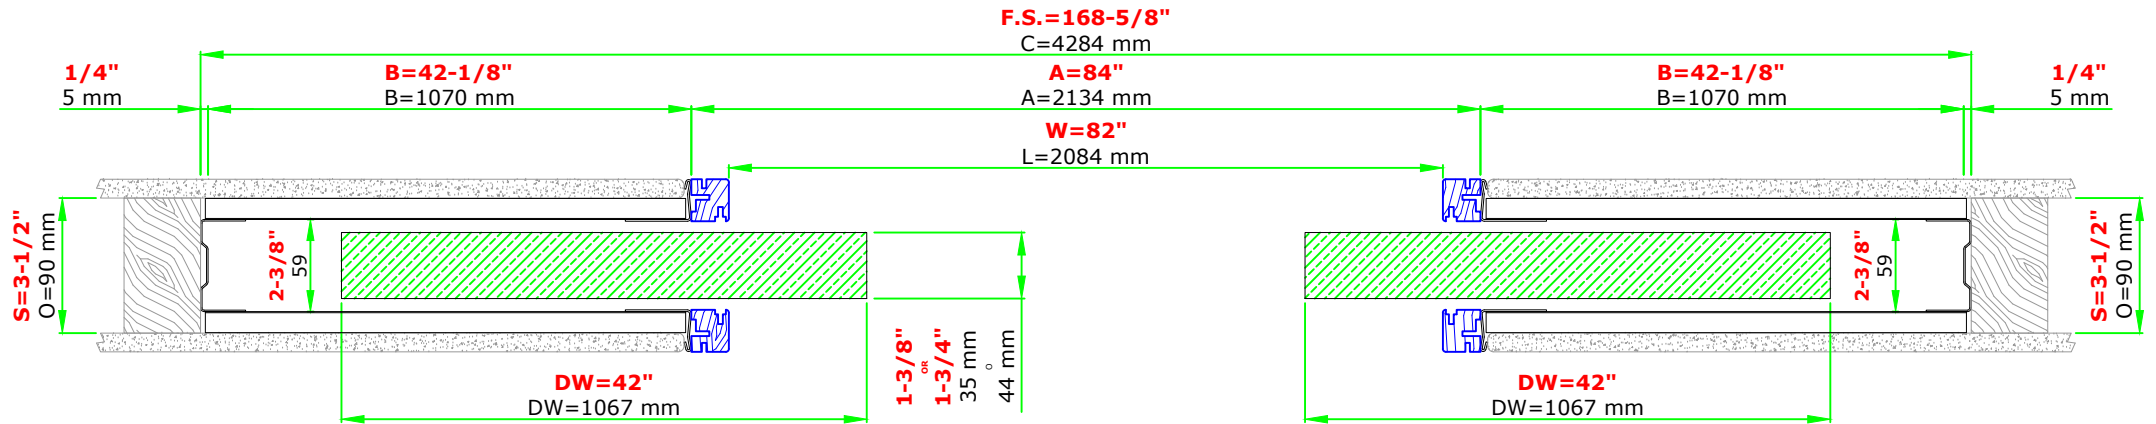

Suggested R.O. = F.S.+1/4" for width & height

These heights are from finished floor, so please allow that in the R.O. when framing the opening

Blue profiles = Jamb kit sold separately