



DOUBLE 42"x96" 2x6 WALL

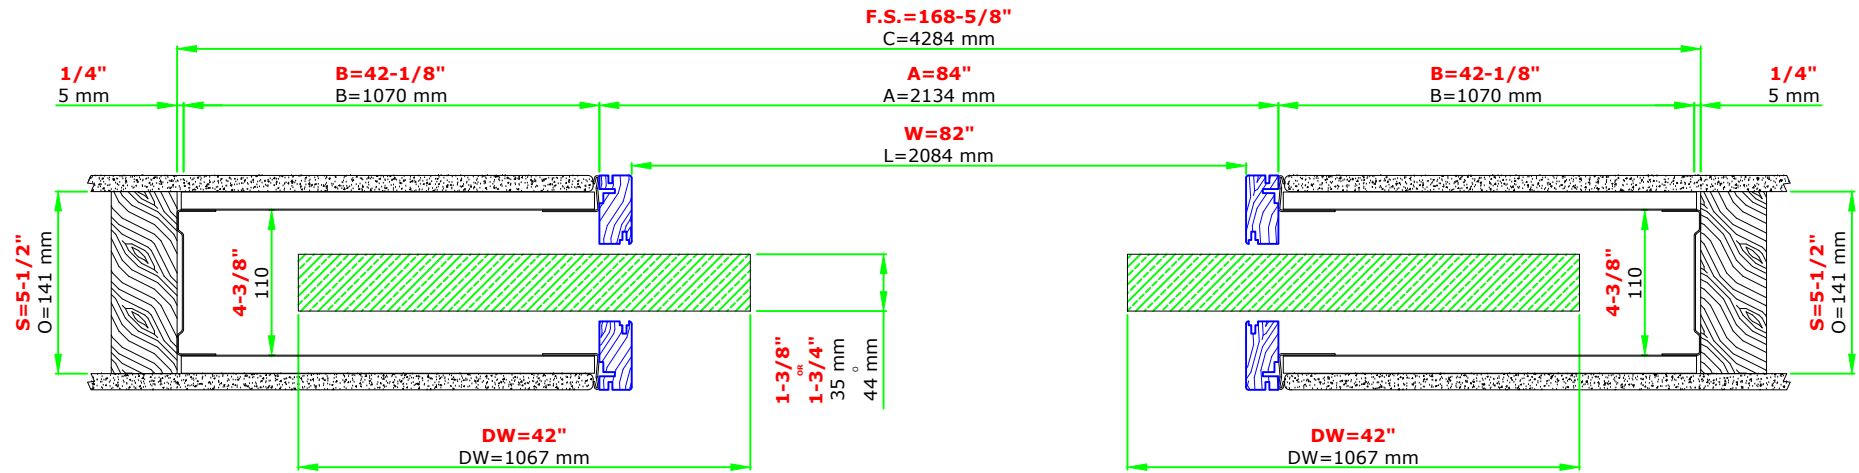

Suggested R.O. = F.S.+1/4" for width & height

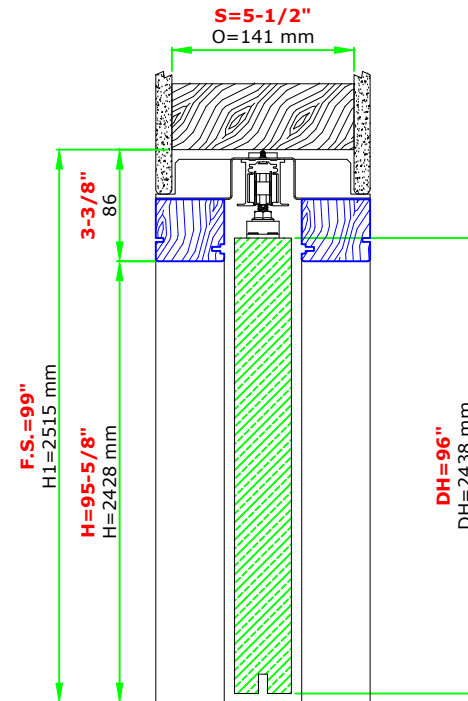

These heights are from finished floor, so please allow that in the R.O. when framing the opening



www.eclisse.us

ECLISSE NORTH AMERICA

Email: info@eclissena.com

Blue profiles = Jamb kit sold separately